


Tobacco Barn

● Renovation

Owsley Co. Barn Renovation Project
Joe Lawson, Goat Producer
Paul Sizemore, Extension Agent
Terry Hutchens, Extension Associate

FLOOR PLAN

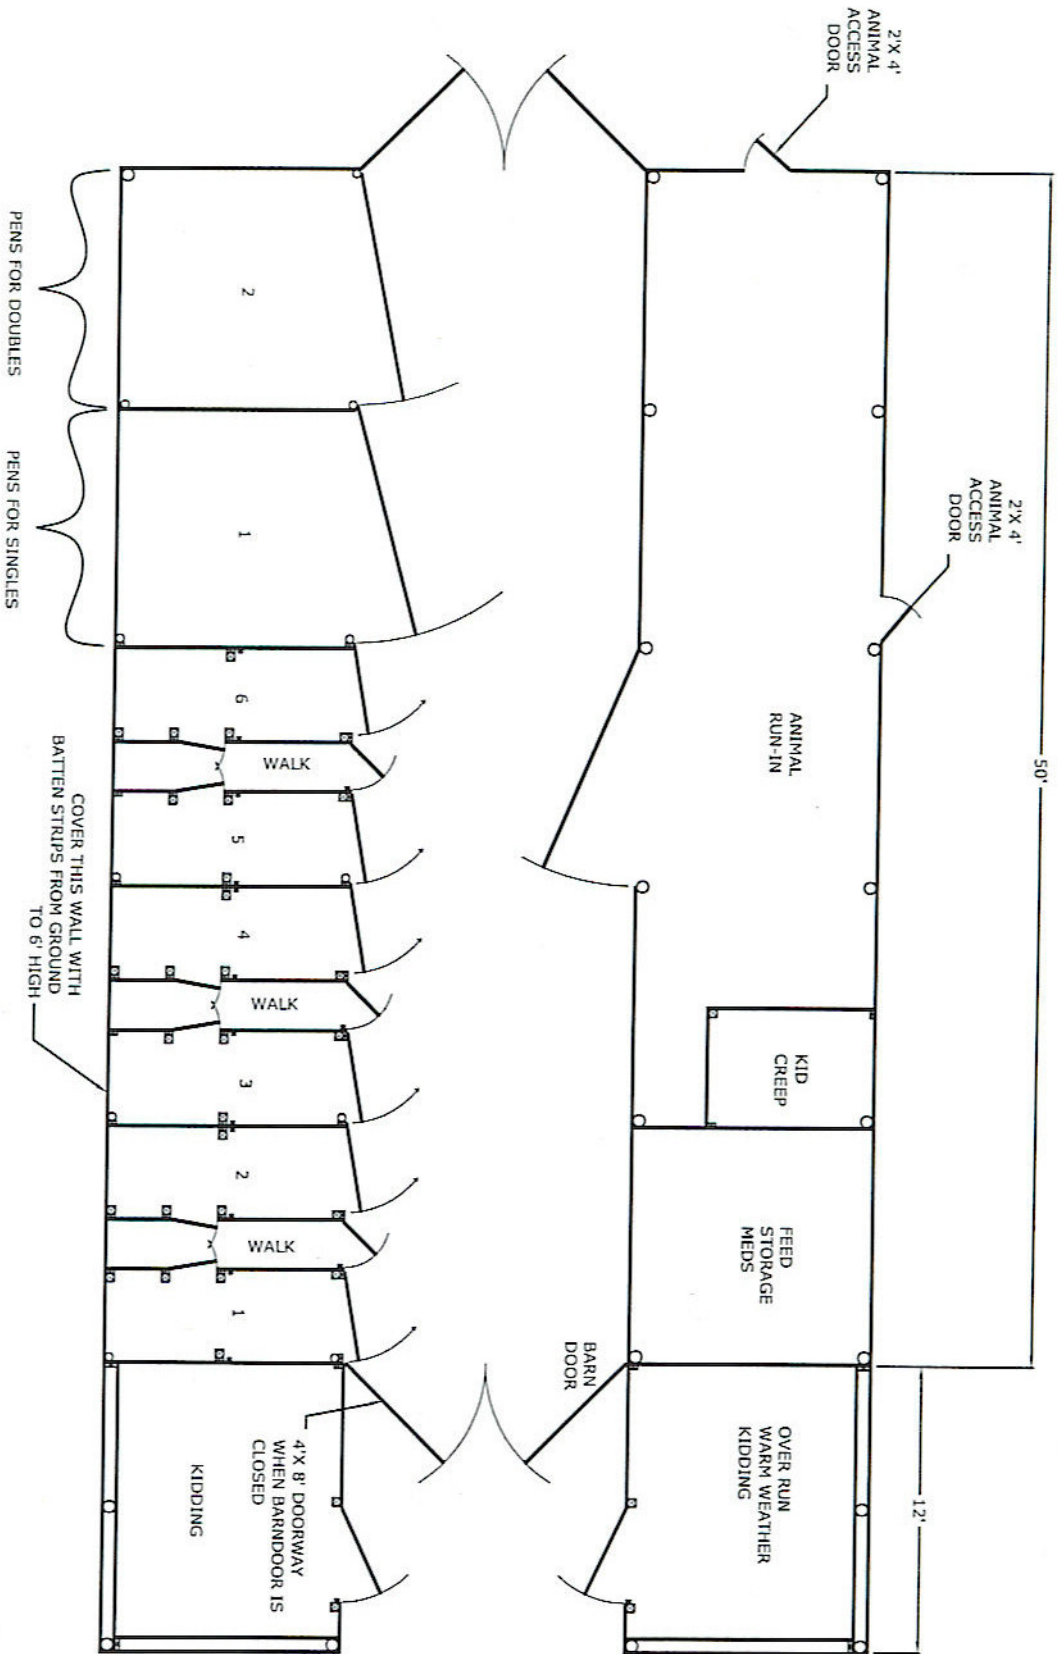


UNIVERSITY OF KENTUCKY - COLLEGE OF AGRICULTURE

GOAT PEN REMODEL
 UNIVERSITY OF KENTUCKY
 COLLEGE OF AGRICULTURE
 FLOOR PLAN

REVISIONS		DATE	CHK
PRELIMINARY DRAFT		07/15/04	


DRAWINGS FOR:
 INFORMATION
 SUBMITTAL
 APPROVAL
 CONSTRUCTION
 OTHER
 SCALE: AS SHOWN
 DRAWN BY: J. ASH
 TITLE: Goat Pen Remodel
 DATE: OCTOBER, 2004

COOPERATIVE
 EXTENSION
 SERVICE
 DESIGN:
 DOUG
 OVERHULTS
 SHEET NUMBER
A1.1

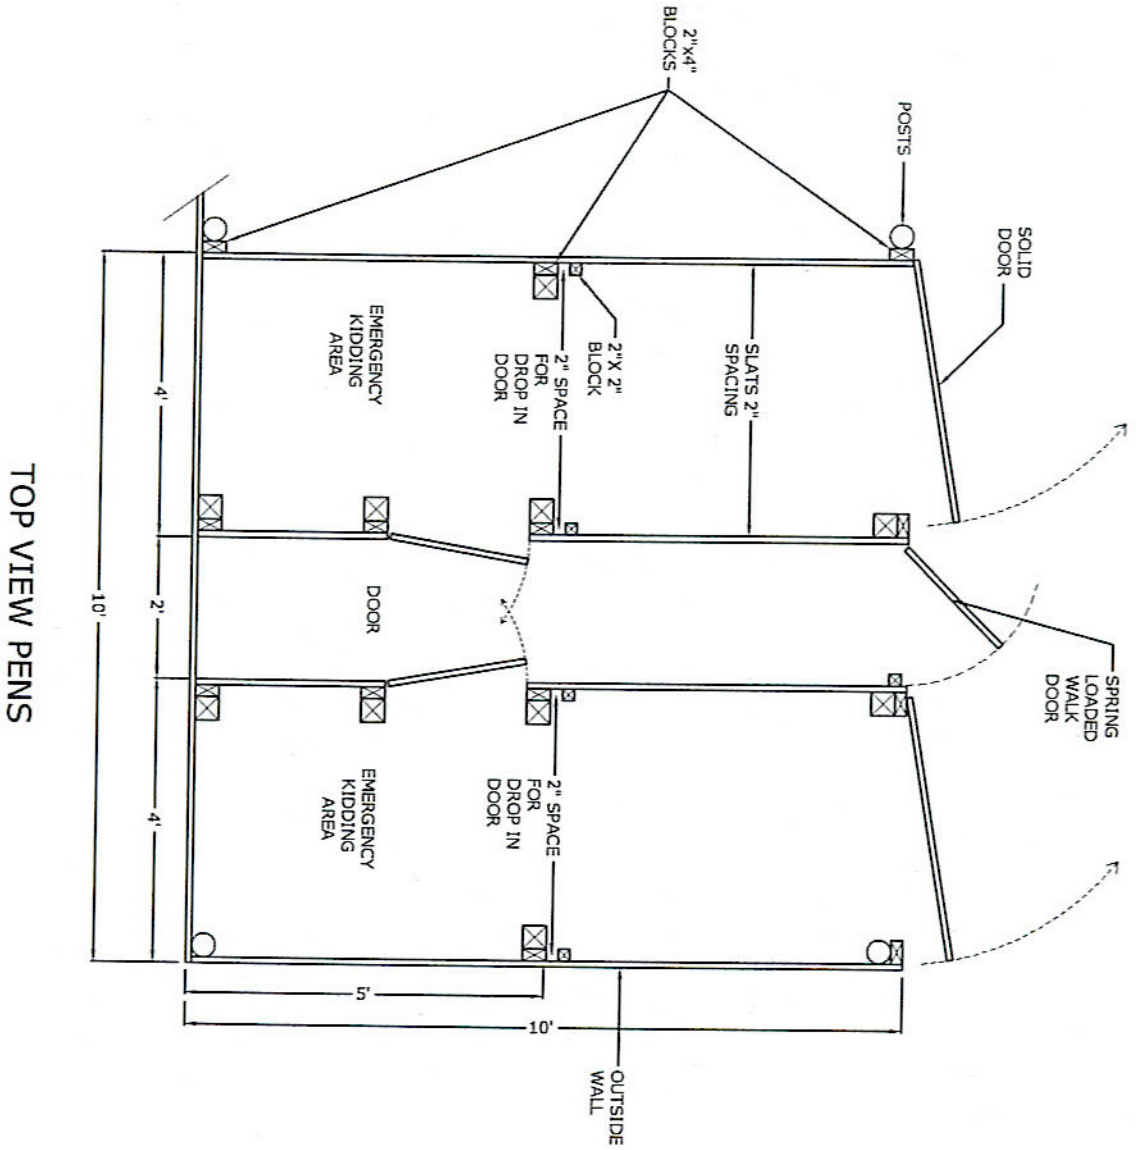

TOP VIEW PENS

UNIVERSITY OF KENTUCKY - COLLEGE OF AGRICULTURE													
<p>GOAT PEN REMODEL UNIVERSITY OF KENTUCKY COLLEGE OF AGRICULTURE INDIVIDUAL PEN LAYOUT</p>	<table border="1" style="width: 100%; border-collapse: collapse;"> <thead> <tr> <th colspan="2">REVISIONS</th> </tr> <tr> <th>DATE</th> <th>CHK</th> </tr> </thead> <tbody> <tr> <td>12/15/04</td> <td></td> </tr> <tr> <td> </td> <td> </td> </tr> <tr> <td> </td> <td> </td> </tr> <tr> <td> </td> <td> </td> </tr> </tbody> </table>	REVISIONS		DATE	CHK	12/15/04							
REVISIONS													
DATE	CHK												
12/15/04													
<p>DRAWS FOR: <input checked="" type="checkbox"/> INFORMATION <input type="checkbox"/> SUBMITTAL <input type="checkbox"/> APPROVAL <input type="checkbox"/> CONSTRUCTION <input type="checkbox"/> OTHER</p>	<p>SCALE: AS SHOWN DRAWN BY: J. ASH</p>												
<p>FILE: Floor plan.dwg DATE: OCTOBER, 2004</p>	<p>COOPERATIVE EXTENSION SERVICE <small>ROBERTSON AND ADMINISTRATIVE ENGINEERING</small></p>												
<p>CLIENT: DOUG OVERHULTS</p>	<p>SHEET NUMBER: A1.2</p>												

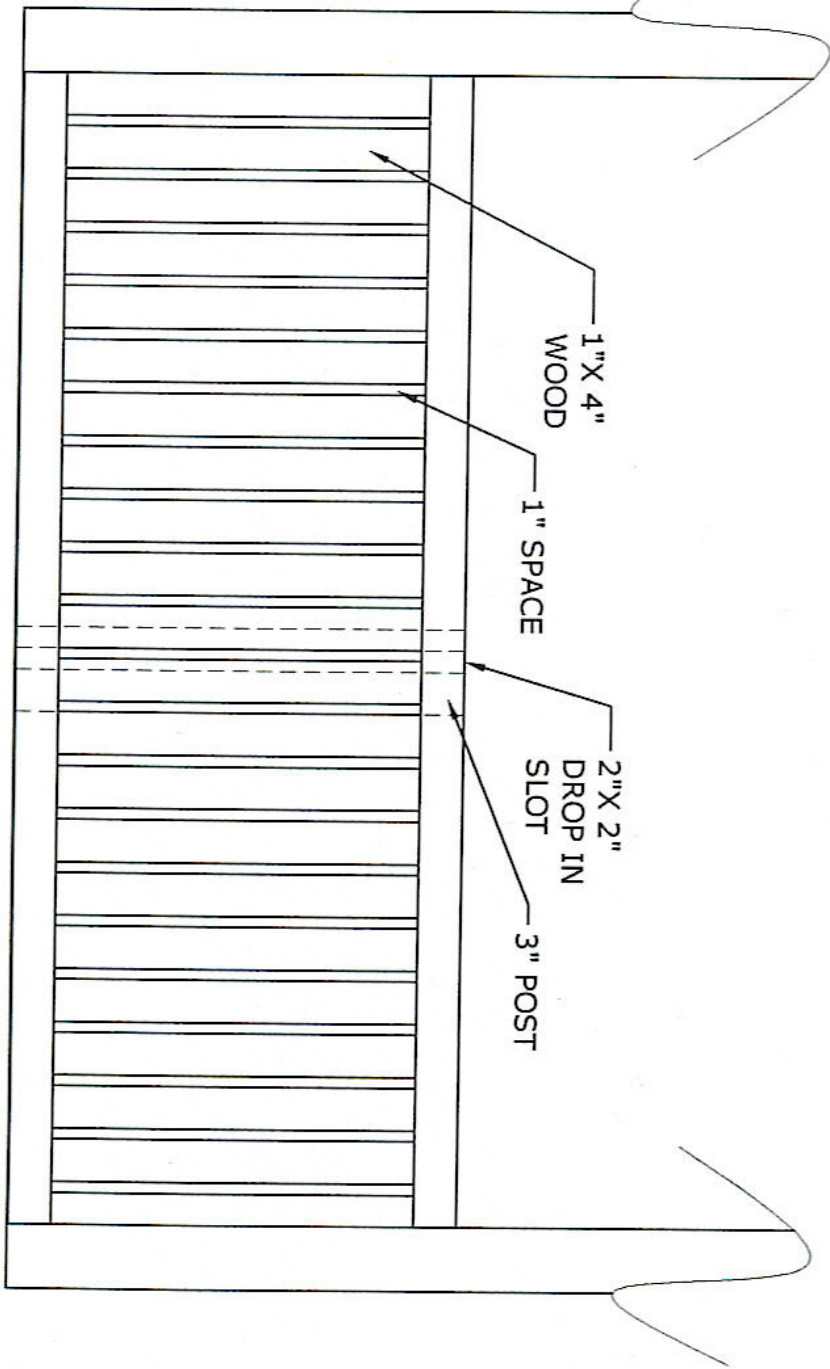

PEN SIDE DETAILS
 BARN RIGHT SIDE BACKVIEW ONE BENT

UNIVERSITY OF KENTUCKY - COLLEGE OF AGRICULTURE				
 COOPERATIVE EXTENSION SERVICE	DESIGN: DOUG OVERHULTS	DATE: OCTOBER, 2004	TITLE: Goat Pen Remodel	
	SCALE: AS SHOWN	DRAWN BY: J. AHN	DRAWING FOR: <input checked="" type="checkbox"/> INFORMATION <input type="checkbox"/> SUBMITTAL <input type="checkbox"/> APPROVAL <input type="checkbox"/> CONSTRUCTION <input type="checkbox"/> OTHER	
A1.3	SHEET NUMBER	GOAT PEN REMODEL UNIVERSITY OF KENTUCKY COLLEGE OF AGRICULTURE PEN SIDE DETAILS		
		REVISIONS	DATE	CHK
		PRELIMINARY DRAFT	10/15/04	[]